




1 5 10 Erdgeschoss 1:200

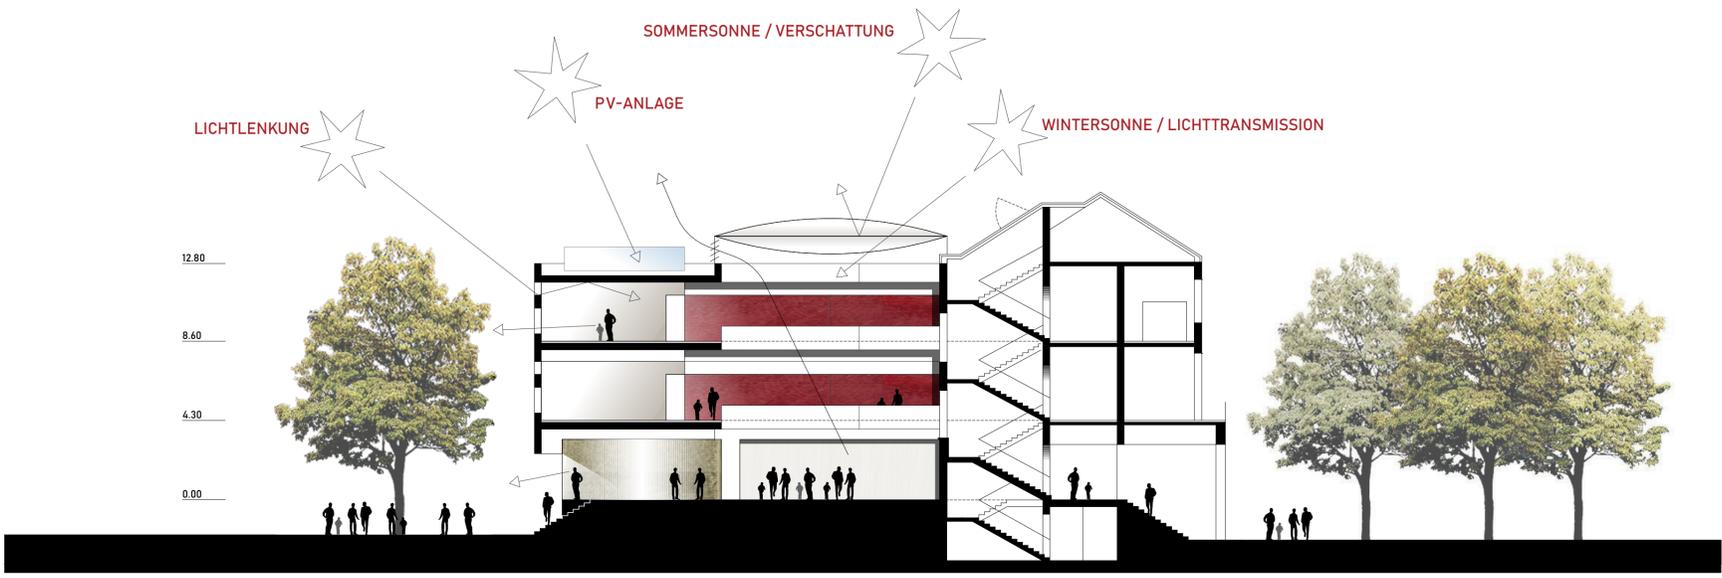

Schnitt 1:200



Ansicht Süd 1:200