



Schwarzplan M. 1:1000

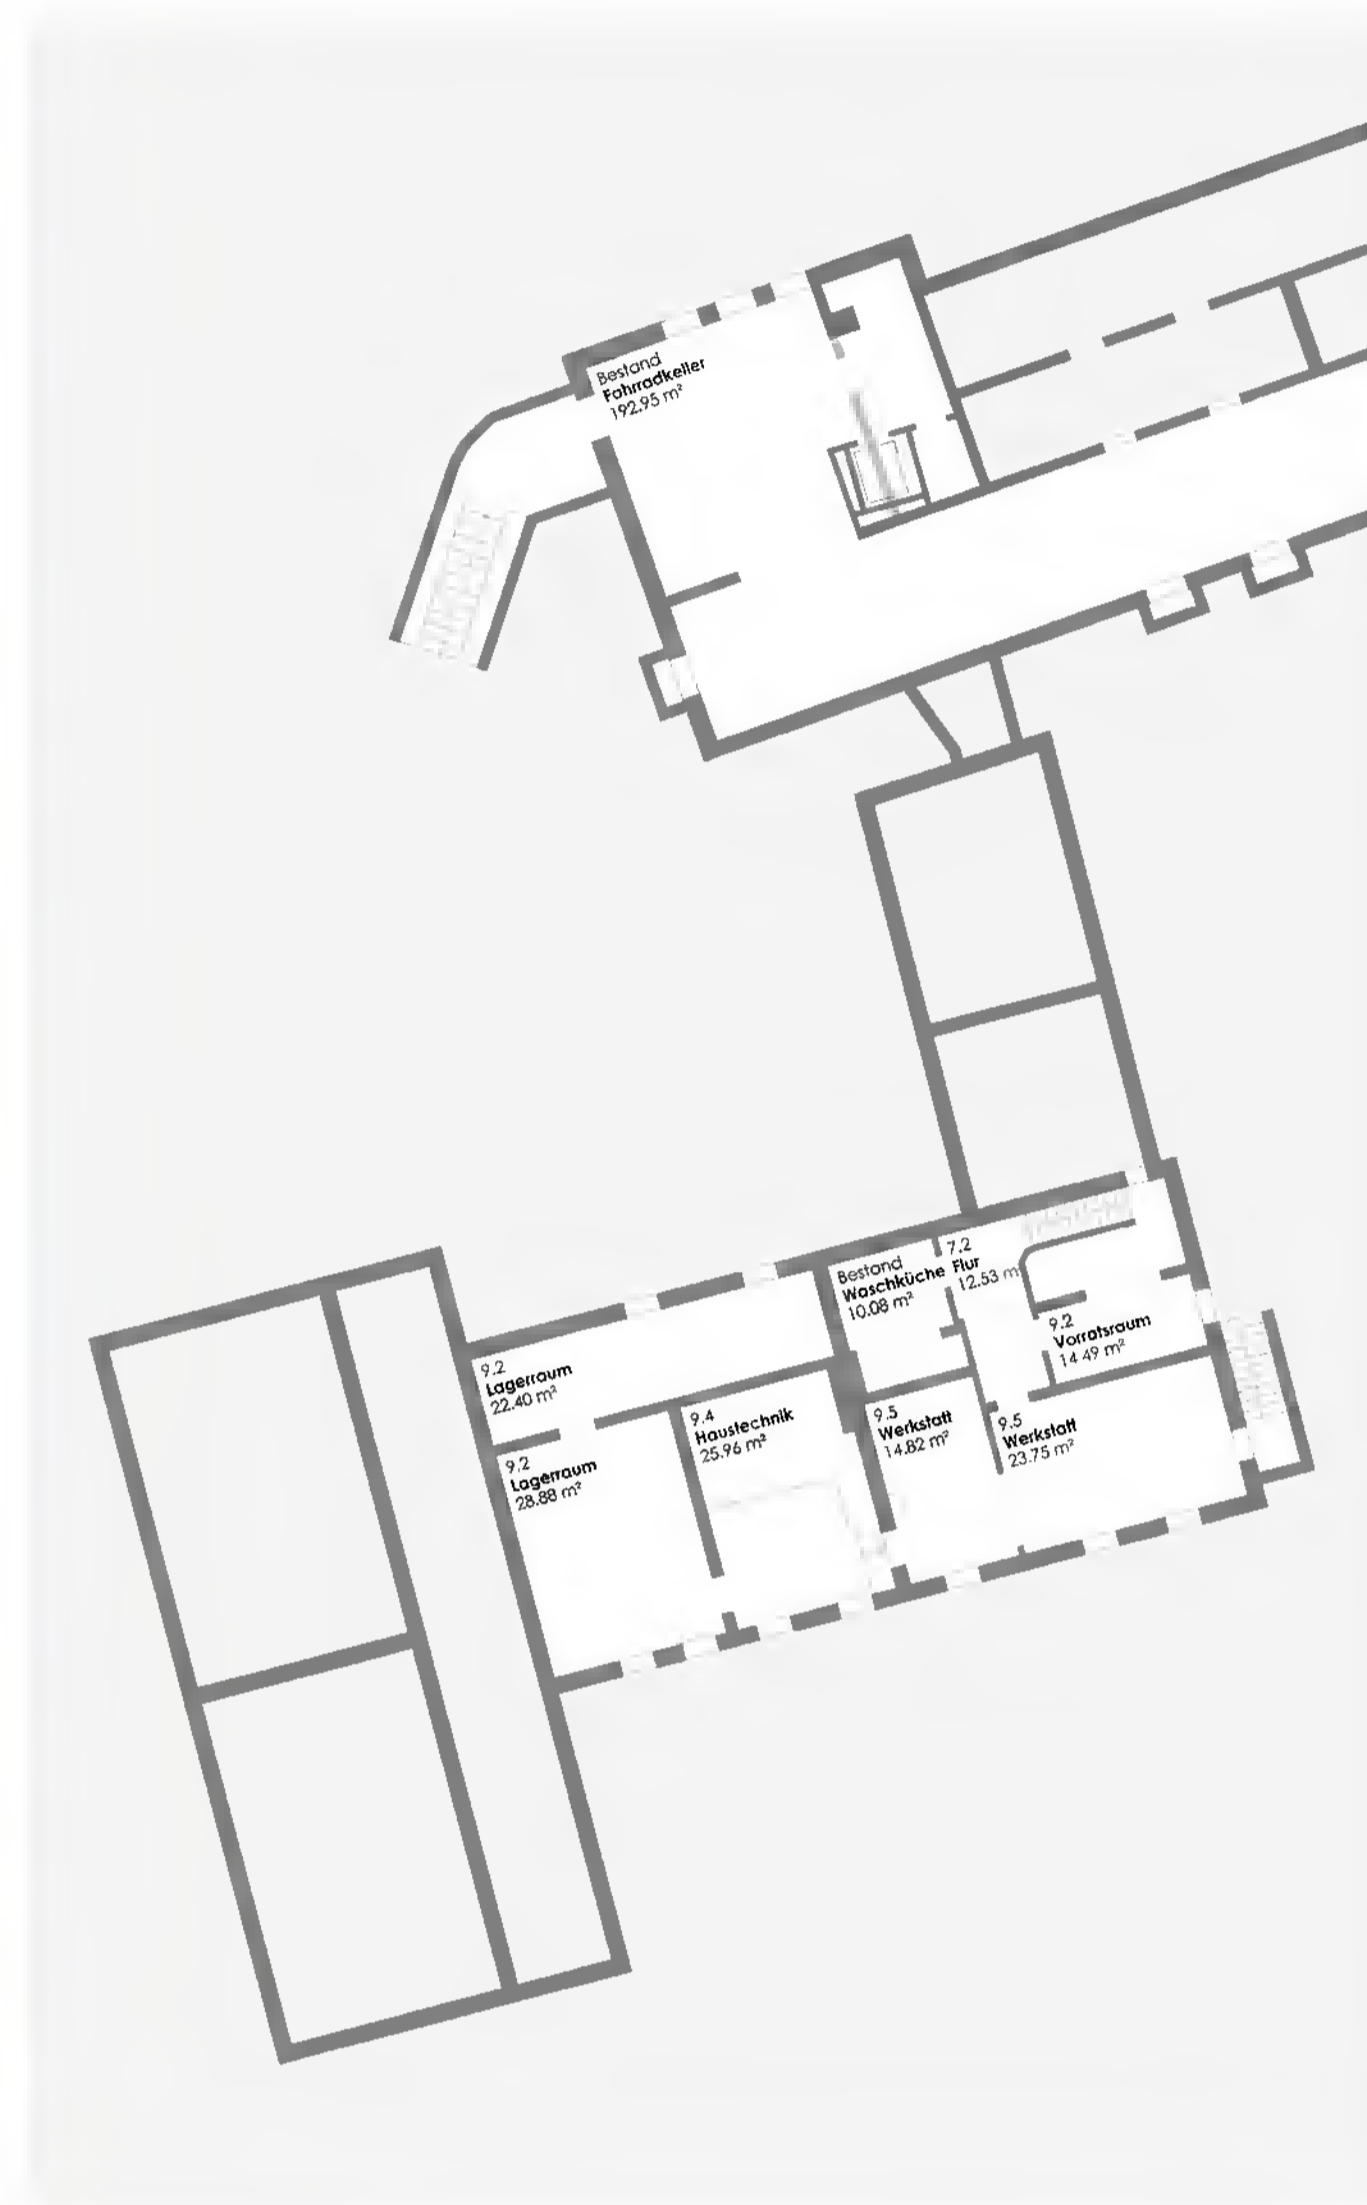

Grundriss Keller Bestand M. 1:200

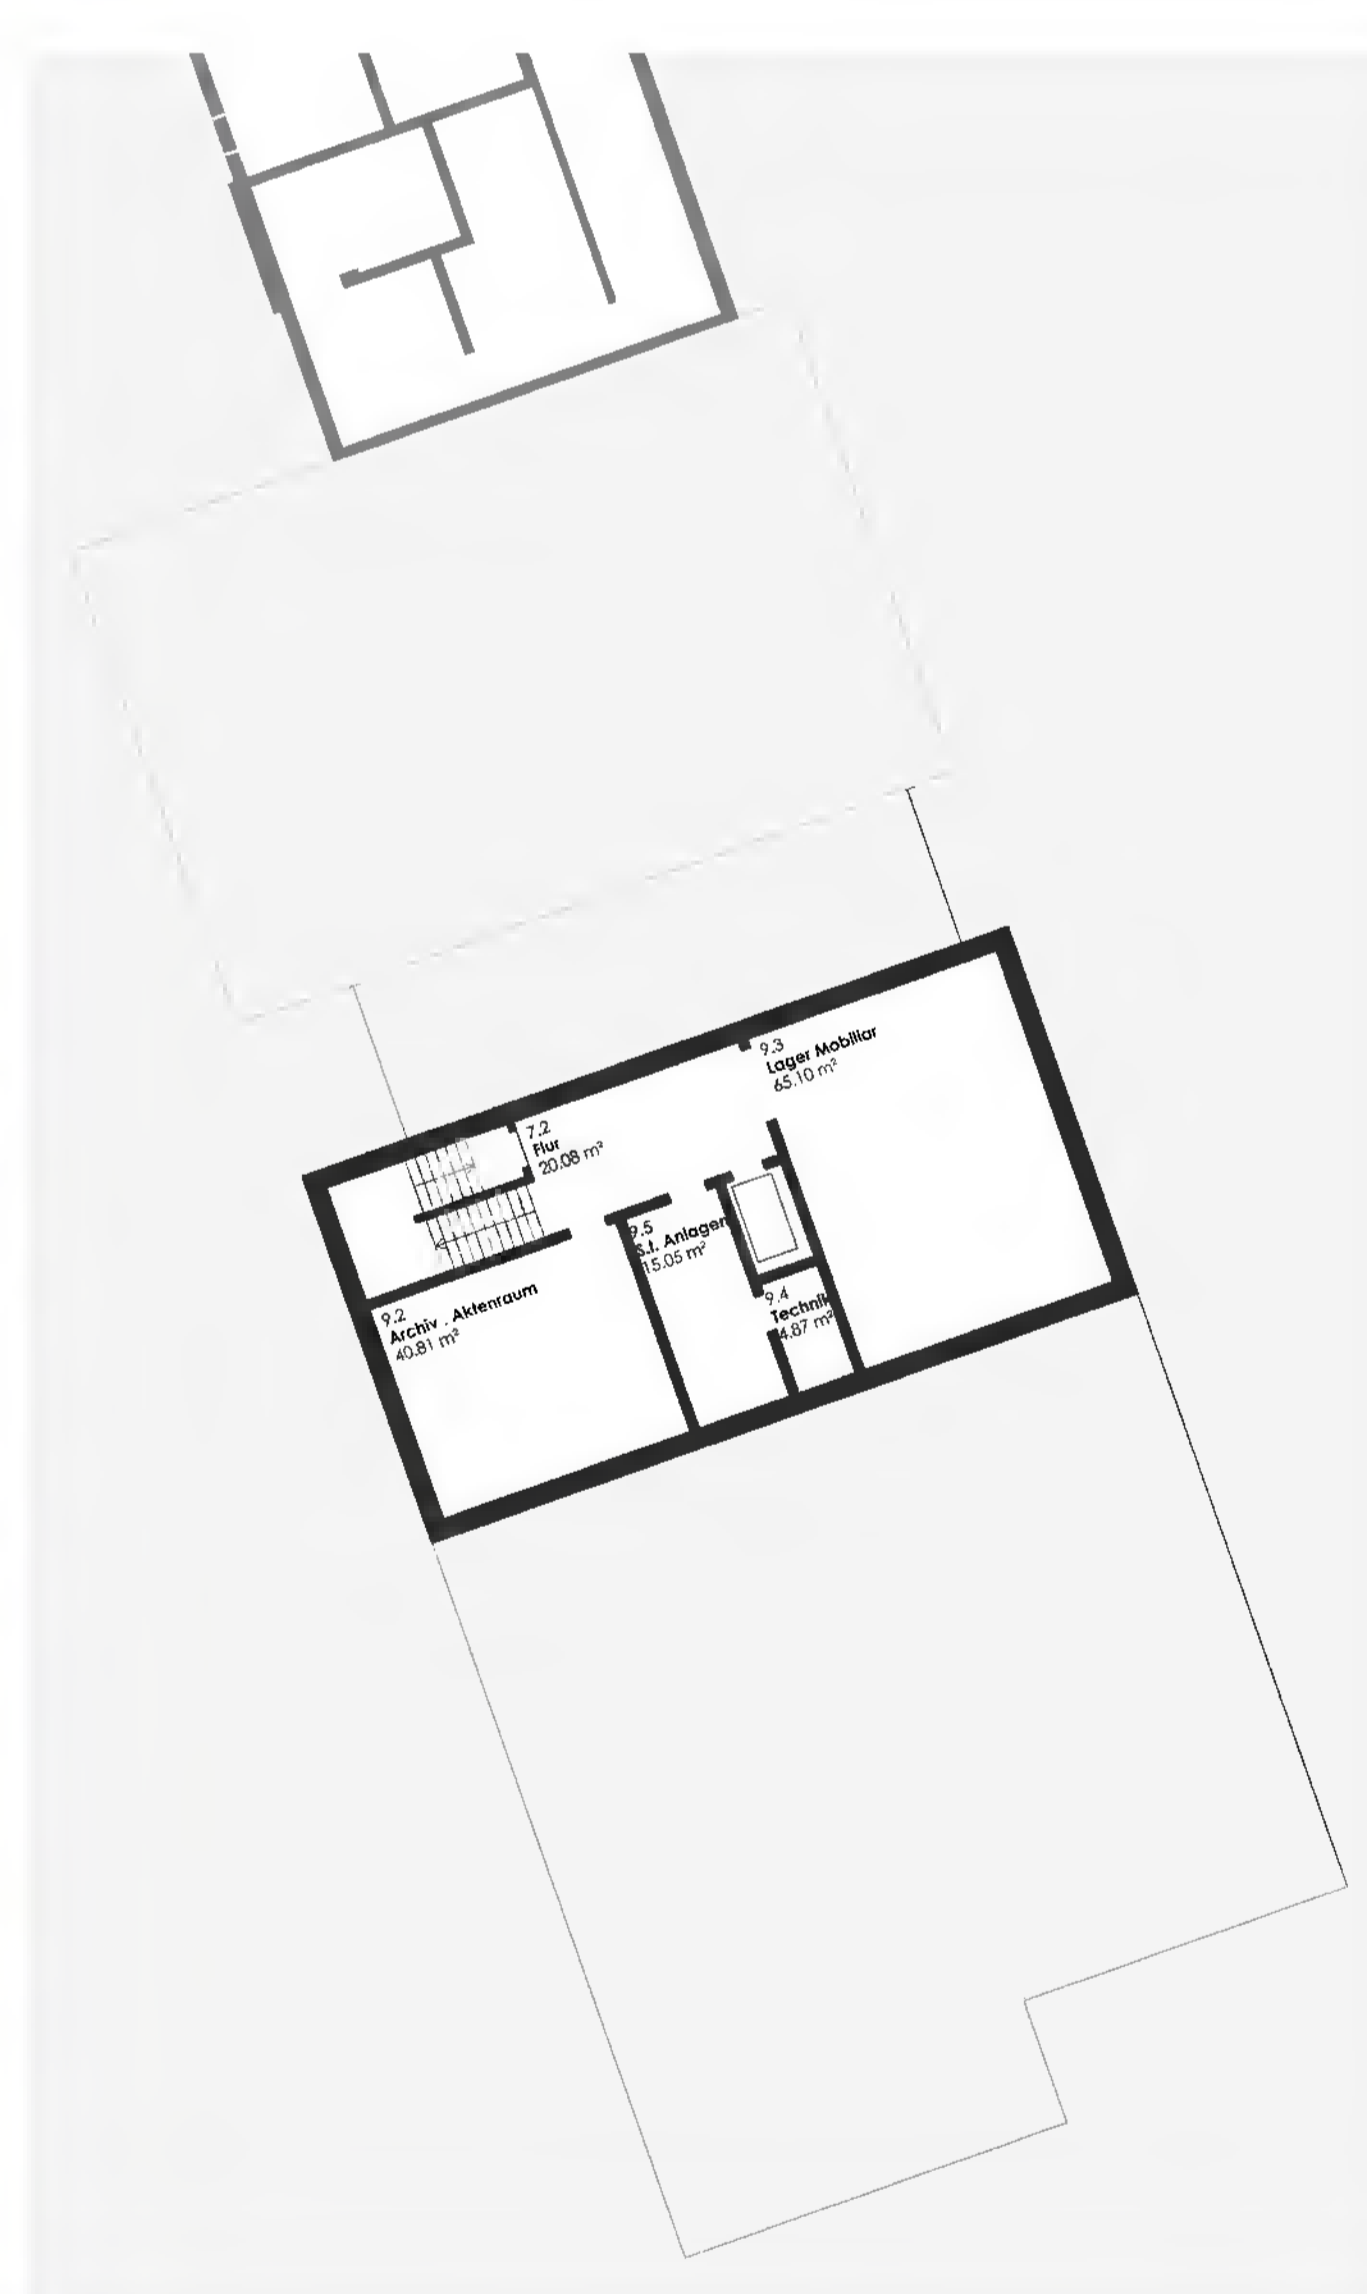

Grundriss Keller Neubau M. 1:200

Grundriss Erdgeschoss M. 1:200



Ansicht Osten Anbau M. 1:200



Ansicht Westen Anbau M. 1:200