


GRUNDRISS ERDGESCHOSS - M 1:200

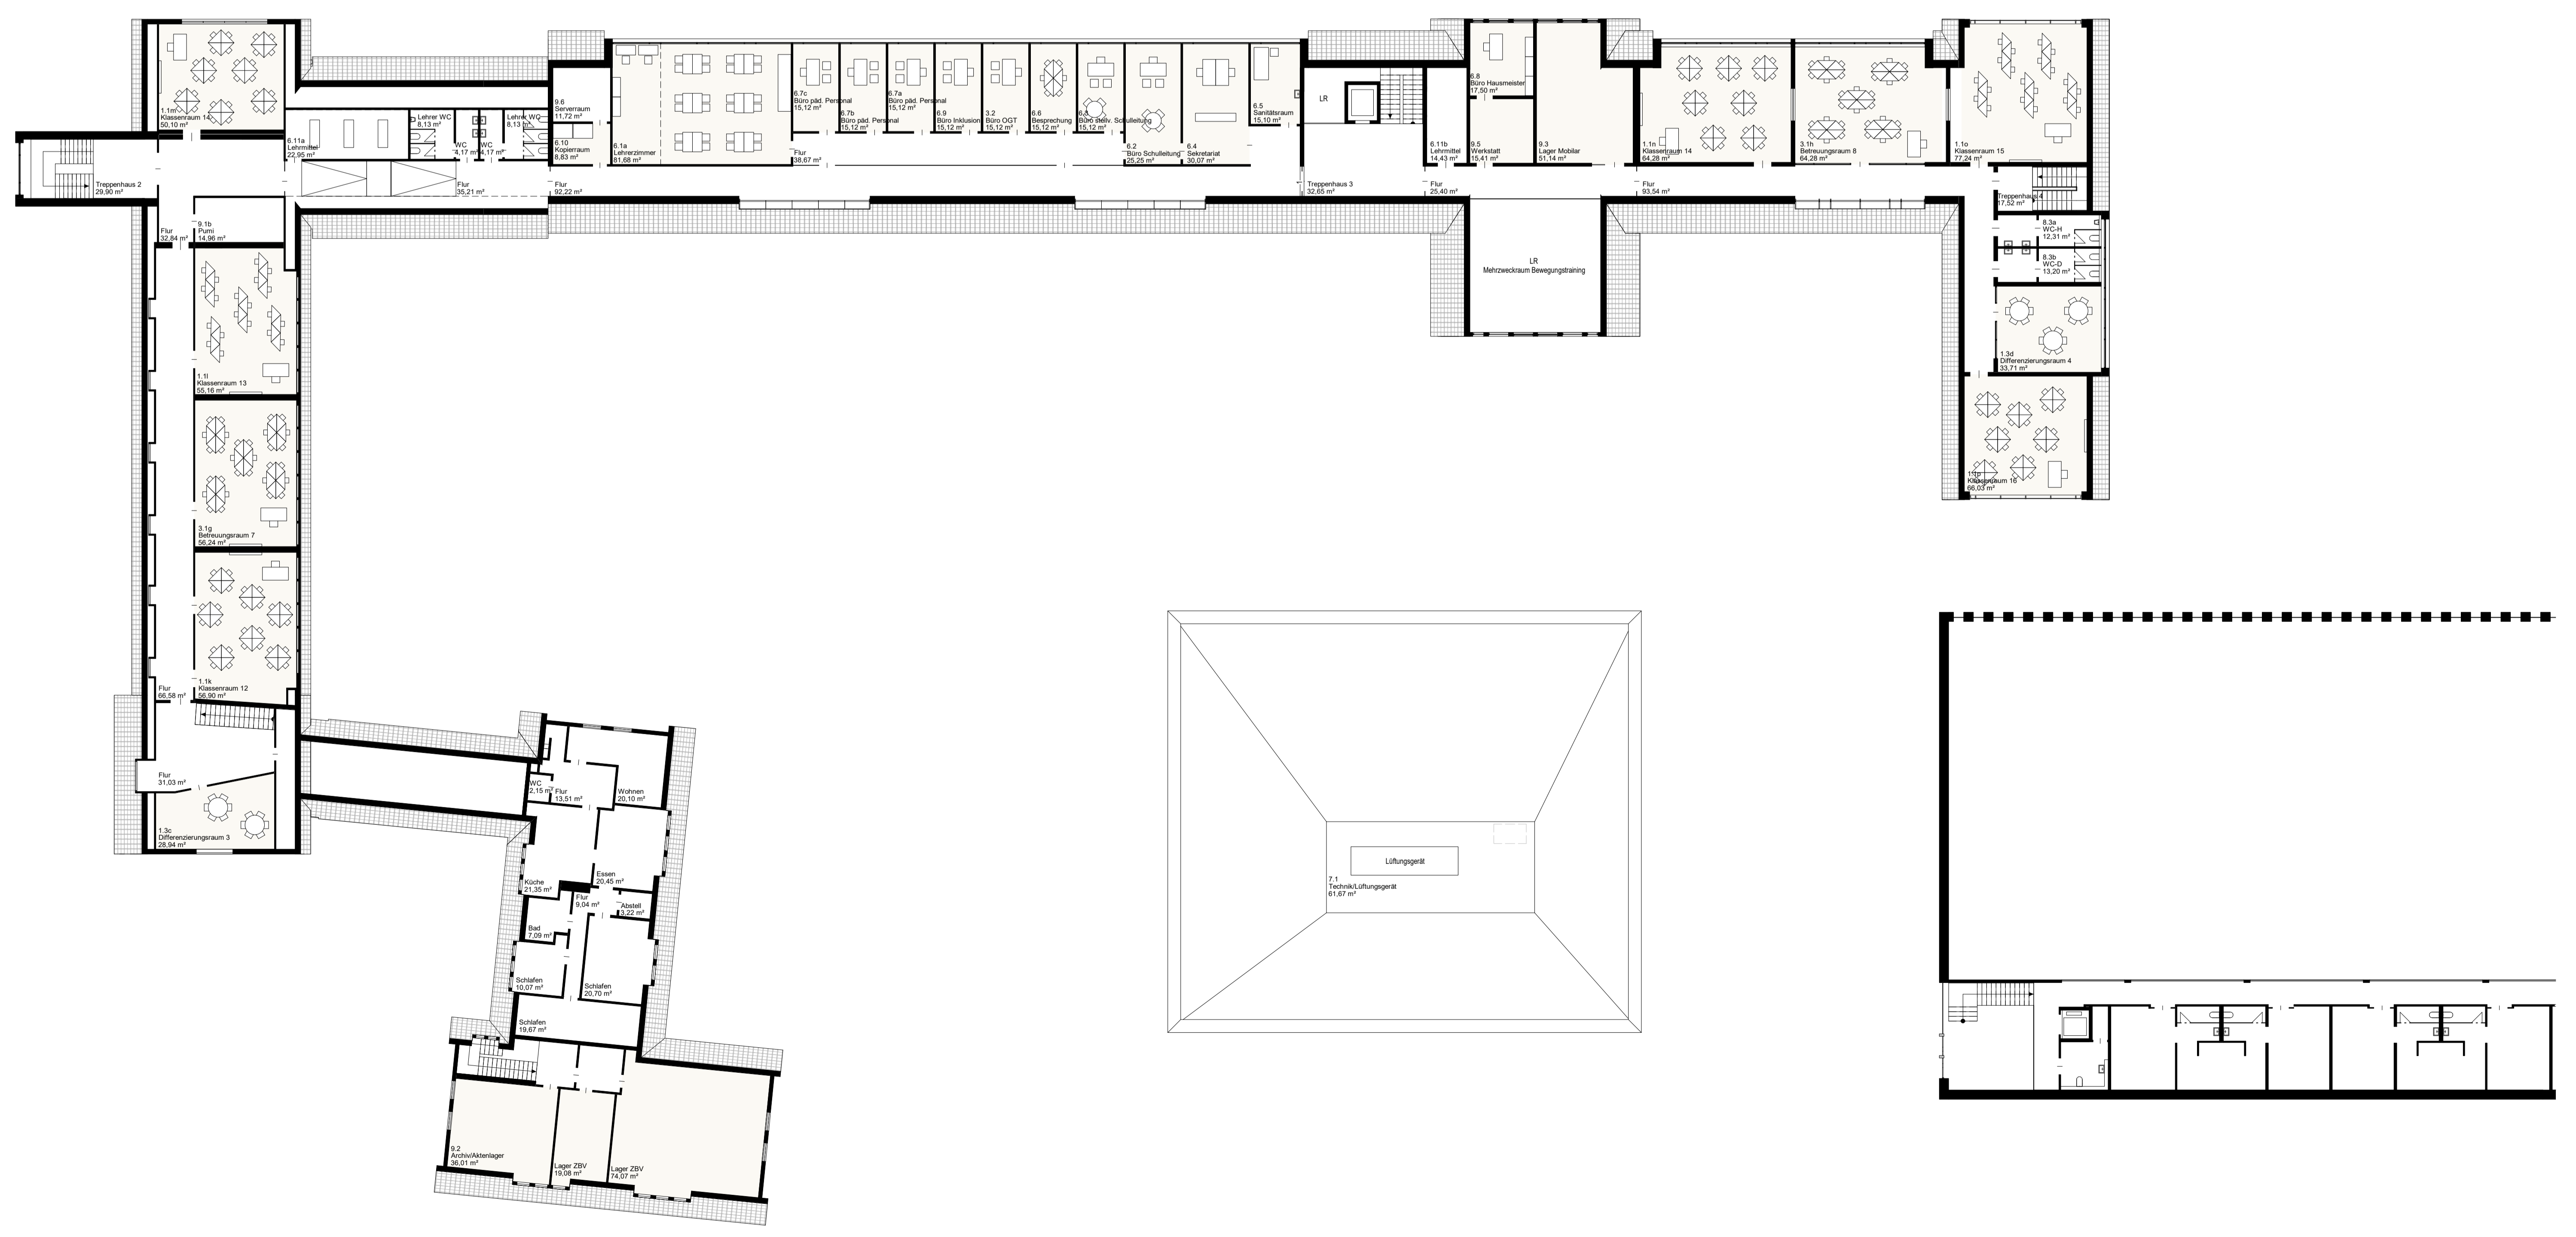

GRUNDRISS 1.OBERGESCHOSS - M 1:200